


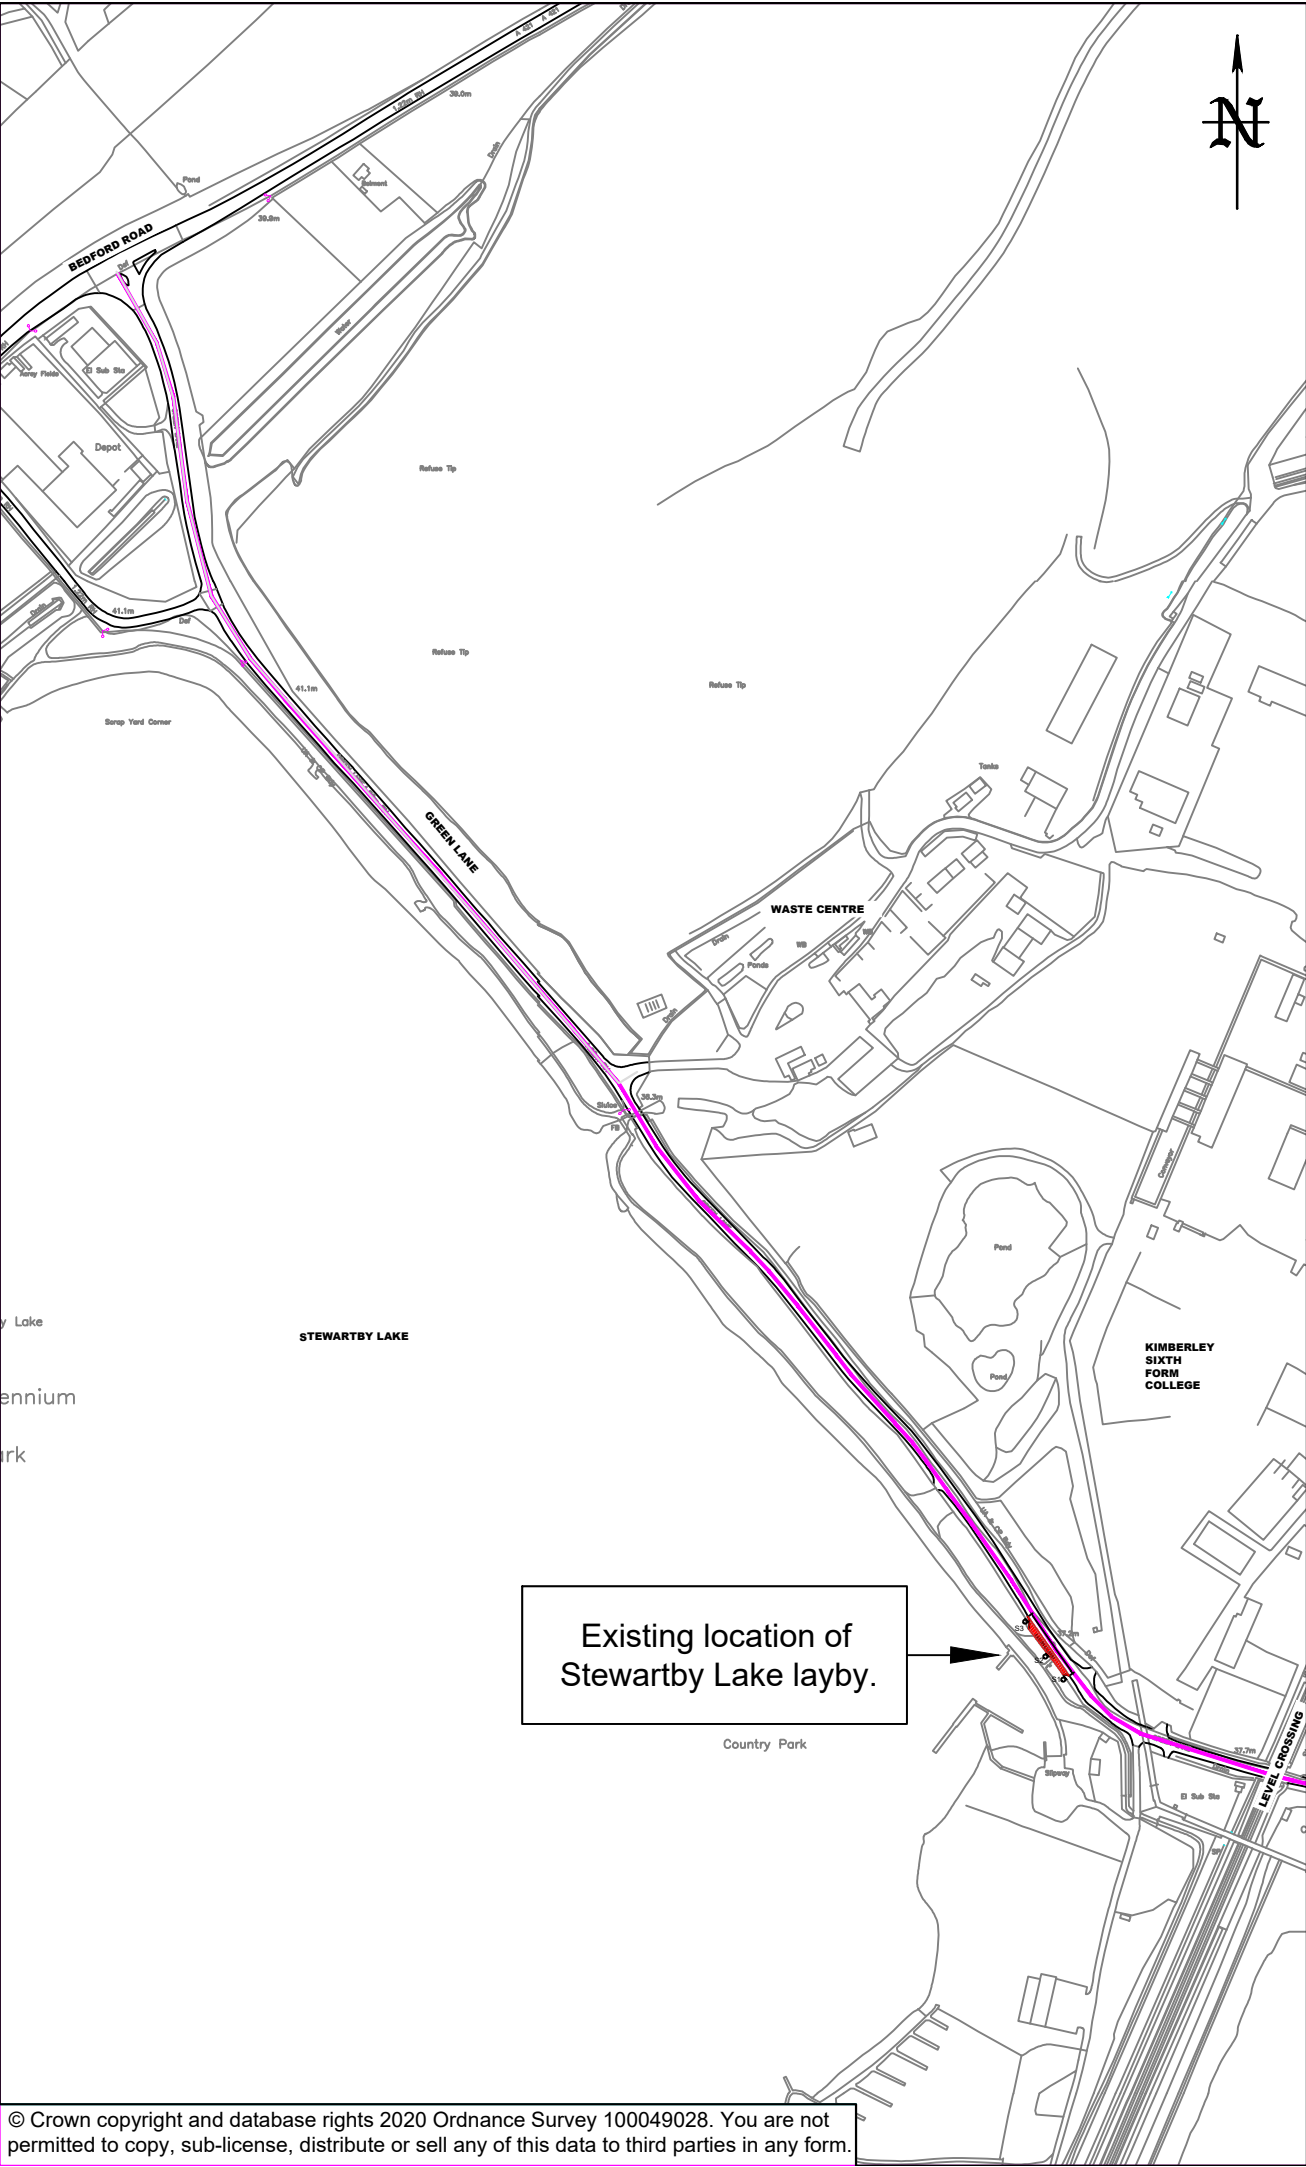

S1/S2/S3 to be installed on new 76mm diameter galvanised post.



S1 x 1


Scheme Ref.	Green Lane		
Sign Ref.	S1	x-height	20.0
Letter colour	BLACK	SIGN FACE	
Background	YELLOW	Width	290 mm
Border	BLACK	Height	230 mm
Material	Class R3B-UK	Area	0.07 m²

S2 x 1


Scheme Ref.	Green Lane		
Sign Ref.	S2	x-height	20.0
Letter colour	BLACK	SIGN FACE	
Background	YELLOW	Width	300 mm
Border	BLACK	Height	240 mm
Material	Class R3B-UK	Area	0.07 m²

S3 x 1

Scheme Ref.	Green Lane		
Sign Ref.	S3	x-height	20.0
Letter colour	BLACK	SIGN FACE	
Background	YELLOW	Width	300 mm
Border	BLACK	Height	240 mm
Material	Class R3B-UK	Area	0.07 m²

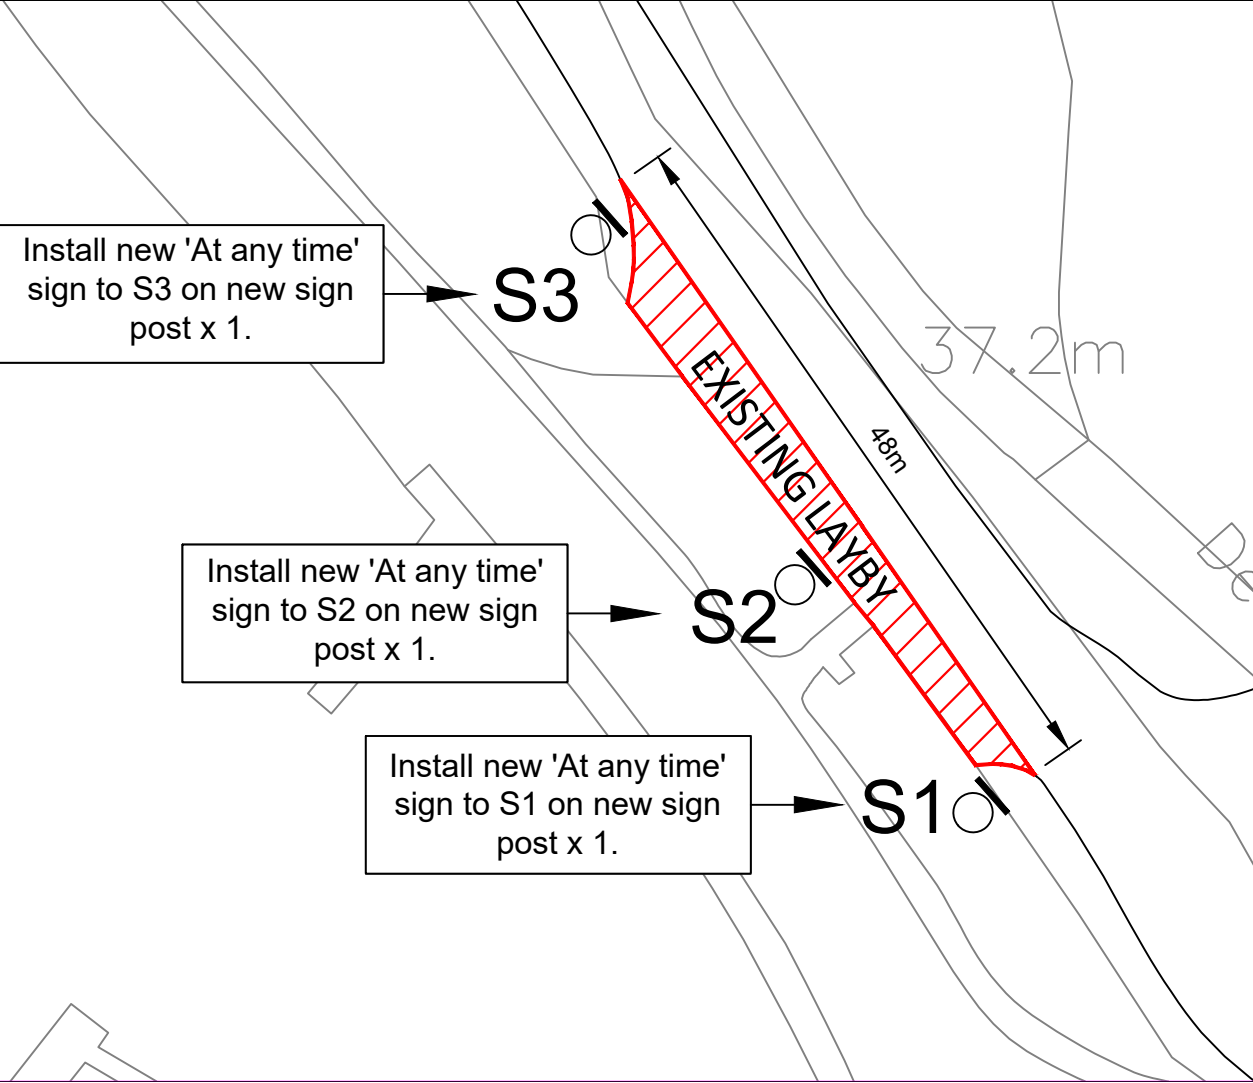

Key

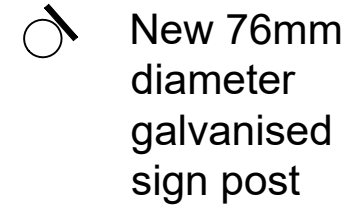

01/09/2020	Amended Scheme Name & Drawing Title	1	JH
01/09/2020	First Issue	0	AM
DATE	AMENDMENTS	REV	BY



Highways
BOROUGH HALL, CAULDWELL ST, BEDFORD, MK42 9AP
Tel. (01234) 267422

CLIENT
Environment

SCHEME
Green Lane Lay-by, Stewartby

DRAWING TITLE
Proposed 5 Tonne Weight Restriction

DRG No.
CO-16-GL-STEWAAT (Rev1)

DRG STATUS
Consultation

SCALE @ A3 NTS	DATE 01/09/2020	DRAWN AM	CHECKED JH
-------------------	--------------------	-------------	---------------