


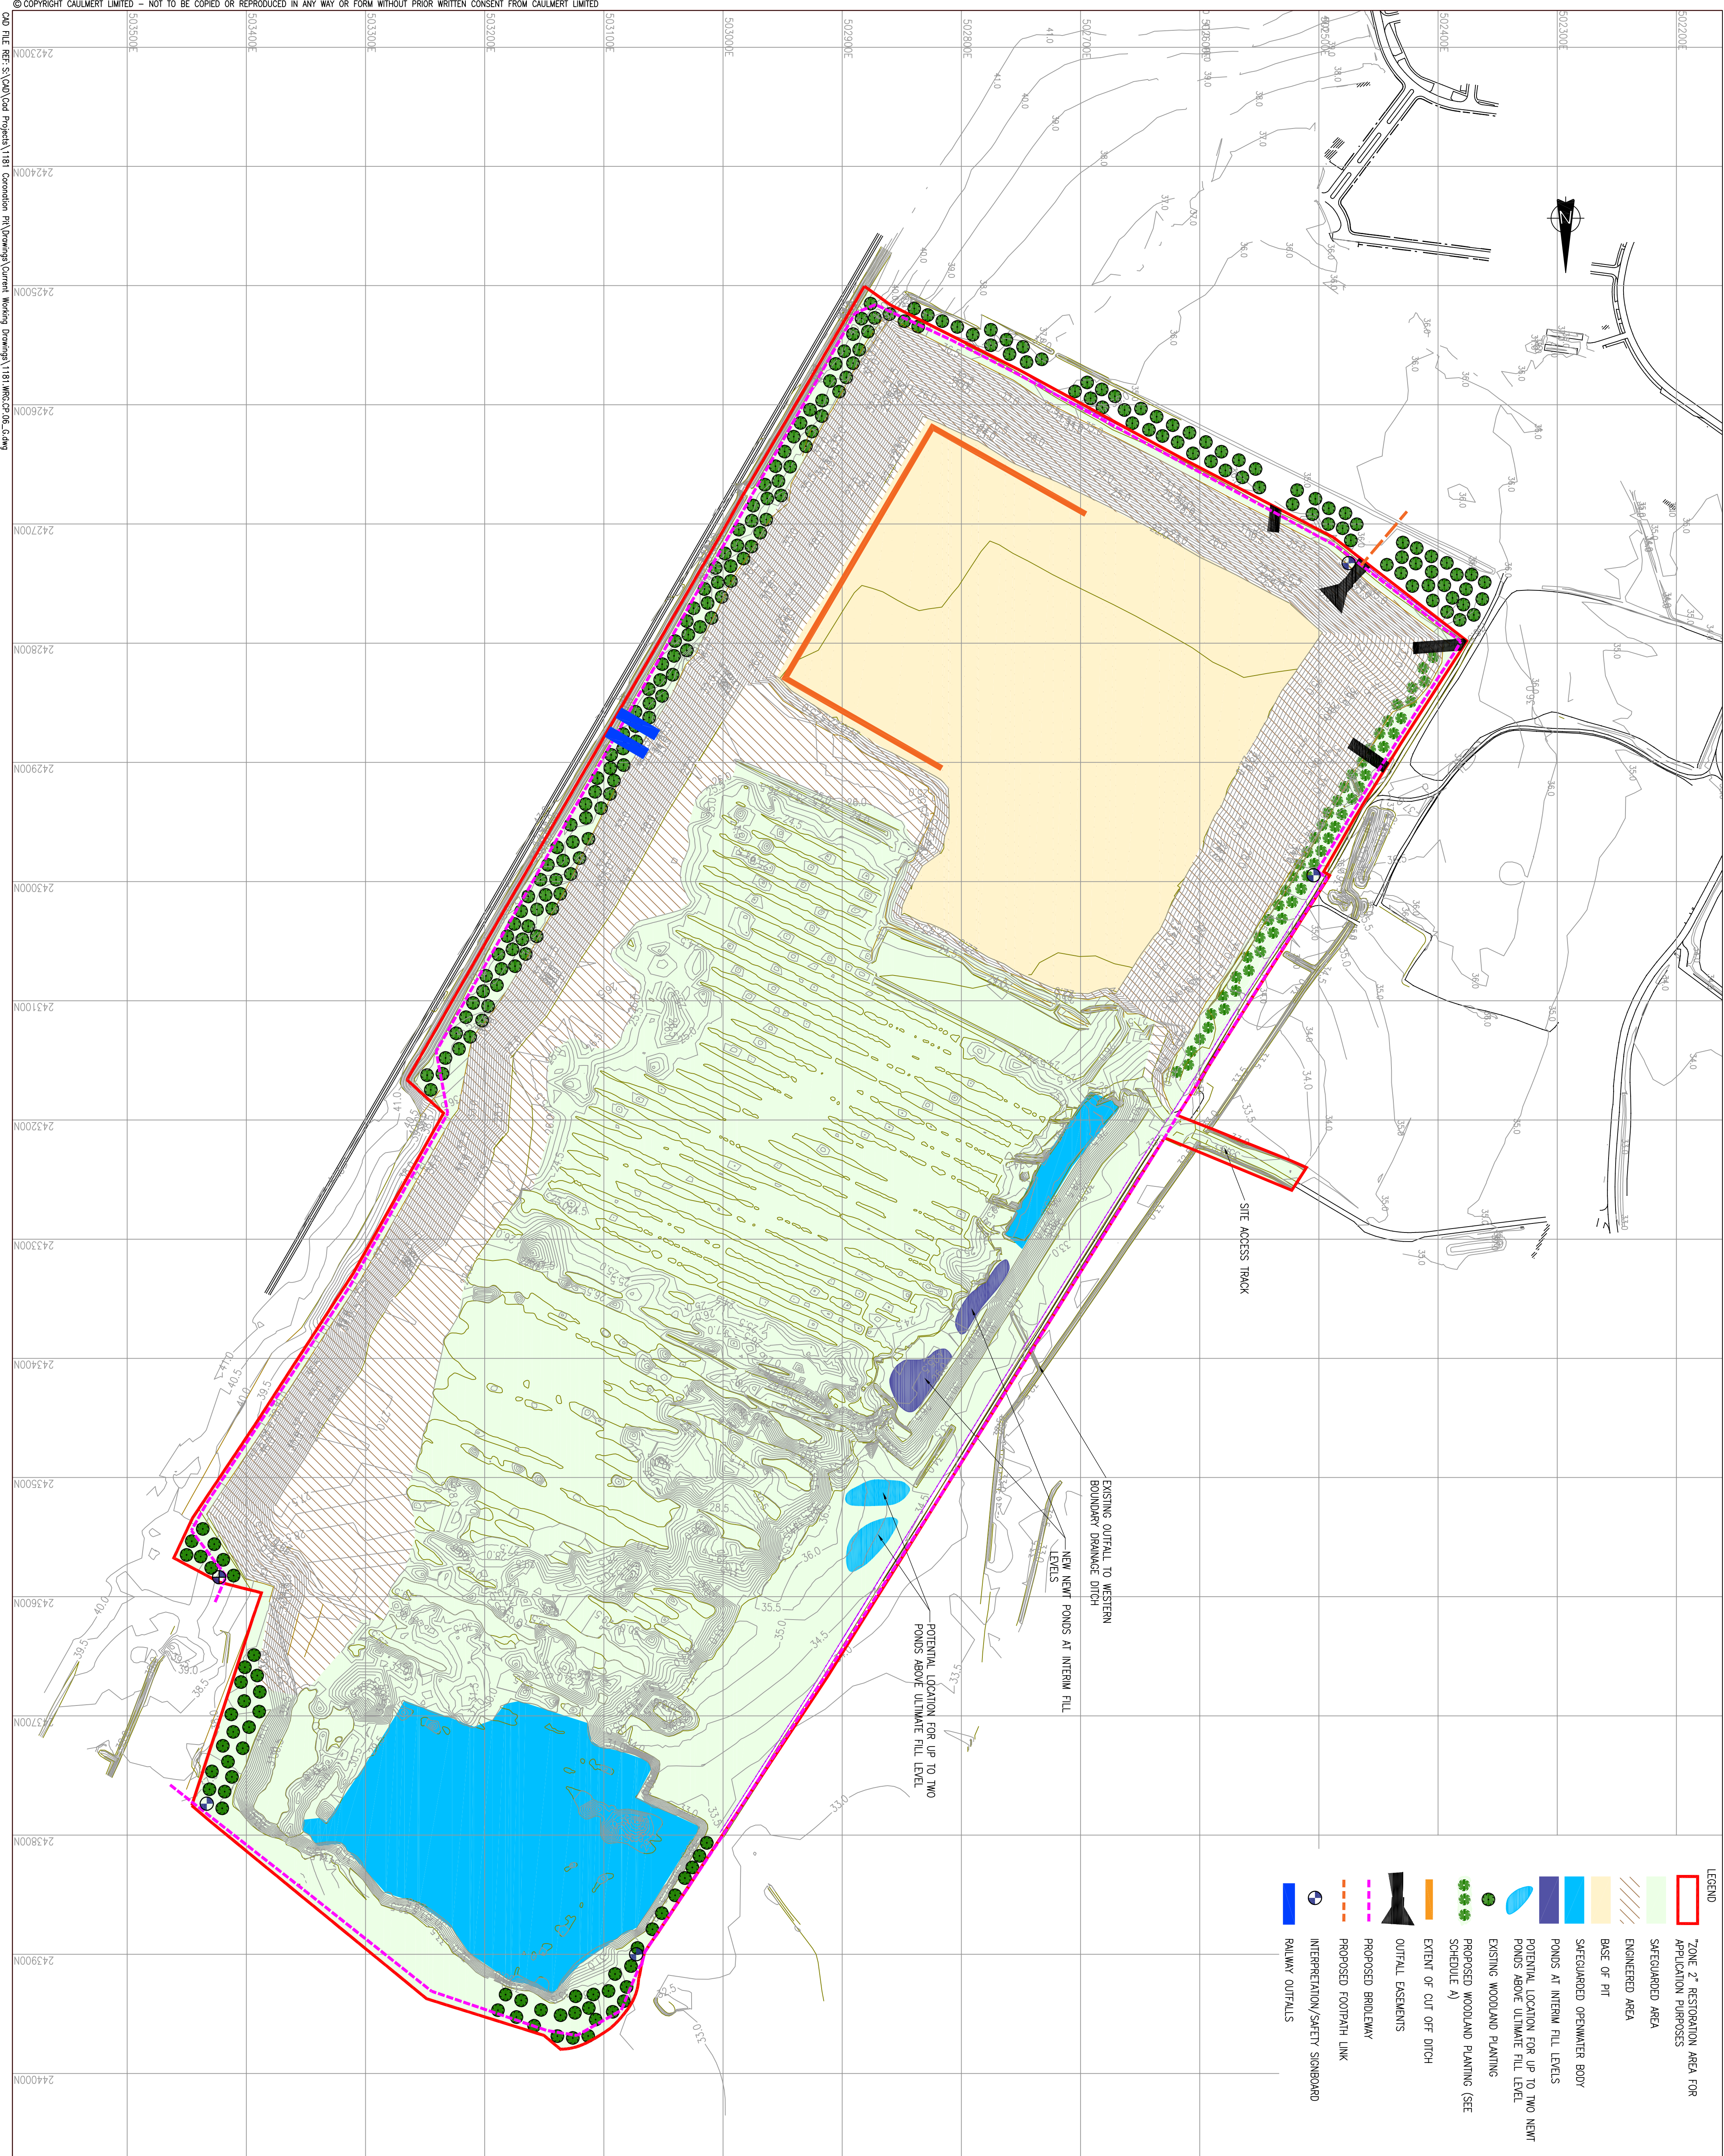

- LEGEND**
- ZONE 2' RESTORATION AREA FOR APPLICATION PURPOSES
 - SAFEGUARDED AREA
 - ENGINEERED AREA
 - BASE OF PIT
 - SAFEGUARDED OPENWATER BODY
 - PONDS AT INTERIM FILL LEVELS
 - POTENTIAL LOCATION FOR UP TO TWO NEWT PONDS ABOVE ULTIMATE FILL LEVEL
 - EXISTING WOODLAND PLANTING
 - PROPOSED WOODLAND PLANTING (SEE SCHEDULE A)
 - EXTENT OF CUT OFF DITCH
 - PROPOSED BRIDLEWAY
 - PROPOSED FOOTPATH LINK
 - INTERPRETATION/SAFETY SIGNBOARD
 - RAILWAY OUTFALLS

NOTES

1. SURVEY INFORMATION PROVIDED BY WRG. SURVEY DATED JAN 2004.
2. ALL LEVELS IN METRES ABOVE ORDNANCE DATUM.
3. DO NOT SCALE FROM THIS DRAWING.

SCHEDULE A: WOODLAND PLANTING

SPECIES	% MIX
OAK	20%
HORNBEAM	10%
FIELD MAPLE	10%
ALDER	5%
BIRCH	5%
NORWAY MAPLE	5%
WILD CHERRY	5%
WHITE WILLOW	5%
HAZEL	10%
SPINDLE	5%
DOGWOOD	5%
HAWTHORN	5%
SALLOW	5%

TREES TO BE GUARDED WITH A MINIMUM 600MM TREEX SHELTER GUARD. PLANT 1600 PLANTS PER HA, SINGLED SPACING WITH CENTRES APPROXIMATELY 2.5M APART IN ROWS. PLANTS TO BE SPECIFIED HEIGHT AND ARE TO BE OF NATIVE ORIGIN. ALL ROWS TO BE PLANTED IN CURVES, WITH NO STRAIGHT LINES.

GRASSLAND WILL BE TRIMMED TO A HEIGHT NO LOWER THAN 75MM PRIOR TO PLANTATION WORKS BEING UNDERTAKEN. IN ADDITION PLANTING STATIONS WILL BE SUBJECT TO A HERBICIDE APPLICATION. TREES WILL ALL BE NOTCH PLANTED USING THE 'L' H OR 'T' METHOD.

ALL NEWLY PLANTED AREAS WILL BE SUBJECT TO A REGIME OF RING WEEDING AND INTER-RROW MOWING TO ENSURE THE SUCCESSFUL ESTABLISHMENT OF PLANTS THROUGHOUT THE MINIMISATION OF WEED AND GRASS COMPETITION.

ALL TREES WILL BE SUBJECT TO A MINIMUM OF 2 HERBICIDE APPLICATIONS IN SPRING AND LATE SUMMER TO A RADIUS OF 0.5M AROUND EACH PLANT. INTER-RROW MOWING ONCE PER YEAR WILL BE UNDERTAKEN TO CONTROL NOXIOUS WEED GROWTH AS REQUIRED.

BEAT UP SURVEY COUNTS WILL BE CONTINUED IN ORDER TO ACHIEVE A FINAL STOCKING DENSITY OF 93%. NEWLY PLANTED TREES WILL BE OF A SIZE AND SPECIES COMPARABLE TO THE SURROUNDING PLANTING WHILE STILL ENSURING THE NEW PLANTS ARE ABLE TO SURVIVE CONDITIONS OF A RECLAMATION SITE.

ALL TREES AND SHRUBS WILL BE PROTECTED WITH EITHER RABBIT GUARDS OR TREE TUBES. THESE ARE DESIGNED TO SPLIT AWAY FROM THE PLANTS AS TREE GIRTH INCREASES HOWEVER WHERE THIS DOES NOT OCCUR, INDIVIDUAL STAKES AND GUARDS WILL BE REMOVED TO ENSURE NO DAMAGE TO PLANTS OCCURS.

G	RAILWAY OUTFALLS ADDED	AS	HJ	HA	26.09.16
F	BACKGROUND MAPPING CORRECTED	AS	AO	AO	30.10.15
E	CUT OFF DITCH ADDED	AS	HJ	HJ	04.09.15
D	ENGINEERED AREA AMENDED	AS	HJ	HA	19.11.14
C	APPLICATION SITE BOUNDARY AMENDED	AS	HJ	HJ	19.11.14
B	ADDED INTERIM FILL LEVEL NEW PONDS	EW	XX	XX	05.05.11
A	ADDED EXISTING WATER BODIES, AMENDED PROPOSED WOODLAND PLANTING, LEGEND AMENDED	AS	AO	AO	01.04.11
REV	MODIFICATIONS	BY	CH	AP	DATE



CORONATION PIT

RESTORATION PROPOSALS

DRAWN BY	AS	DATE	09.03.2011
CHECKED BY	AO	SCALE @ A1	1:2500
APPROVED BY	AO	ISSUE	P
		REVISION	G

DRAWING NUMBER
1181.WRG.CP.06

